

SCALE: NONE DRAWN: A. TRUJILLO JOB: 23-CROWTHER

:: Crowther Contracting, LLC :: Lot 22, Greenehaven, Unit 2 Greenehaven, Arizona

:: Single-Family Residence ::

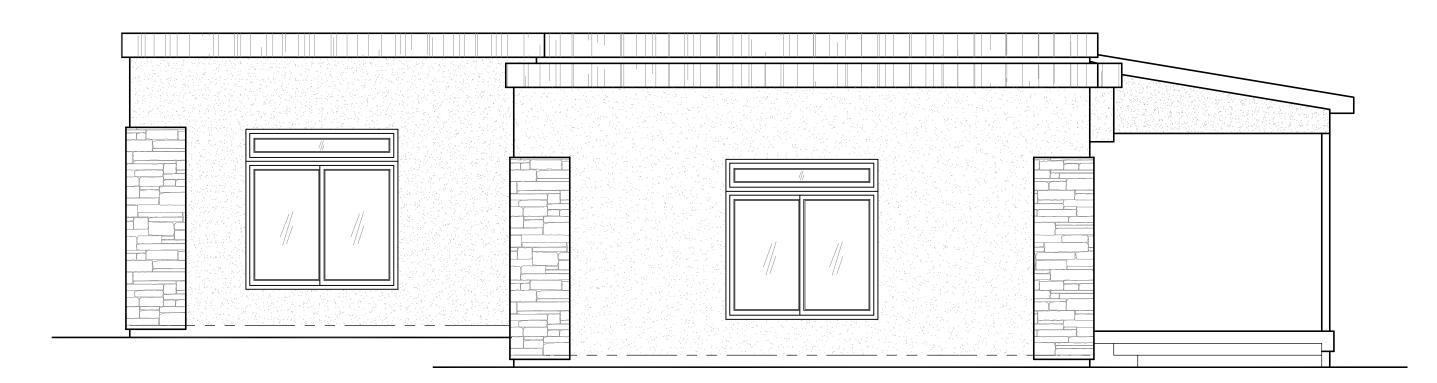

FRONTVIEW

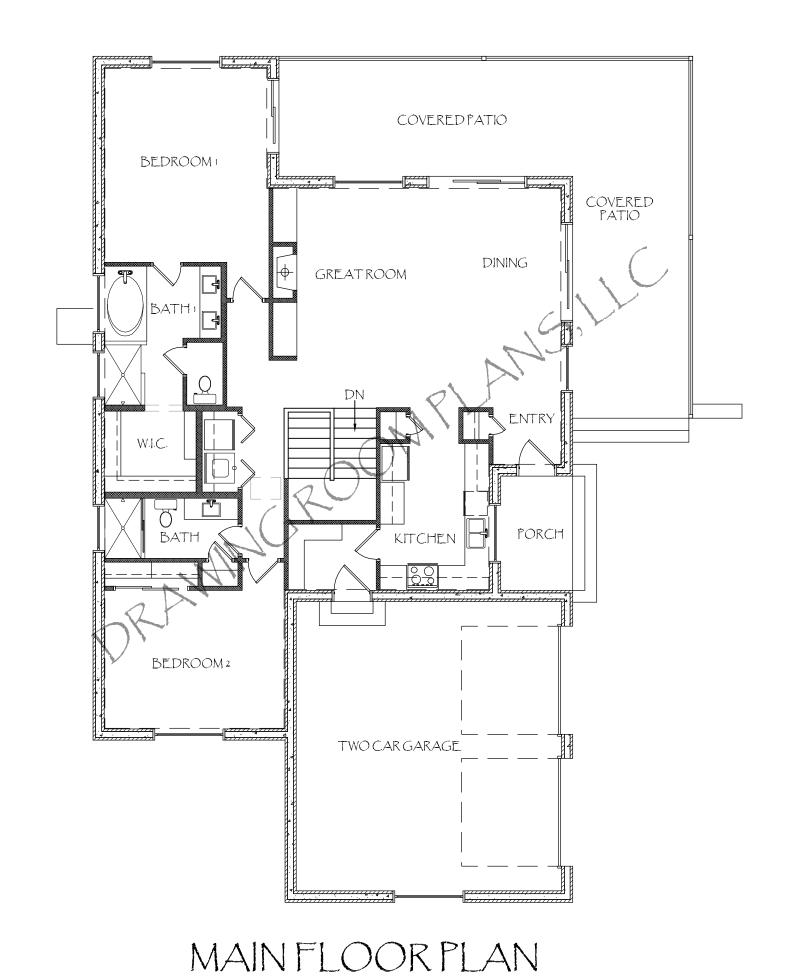

, DRAWING ROOM PLANS 💳

DRAWING ROOM PLANS ____

COVEREDPATIO RECREATION BEDROOM3 BEDROOM+ LOWER FLOOR PLAN

2018 IRC 2018 BC 2018 IMC 2018 IPC 2018 UPC 2018 ECC 2018 FGC 2017 NEC (ASAMENDED AND ADOPTED BY COCONINO COUNTY, AZ) SQUAREFOOTAGE MAINFLOOR 1,706 LOWERFLOOR 1,045 COV. PORCH COV. DECK 485

GARAGE

TOTAL

DRAWING ROOM PLANS

BUILDING CODES

SHEETINDEX		
TITLE SHEET	T-1	
SITEPLAN	(By Others)	
MAINFLOORPLAN	A-1	
LOWERFLOORPLAN	A-2	
ELEVATIONS	A-3	
ELEVATIONS	A-4	
MAINELECTRICAL	~ 12-1	
LOWEDELECTRICAL	16/	

485

CONTRACTOR IN ACCORDANCE WITH NATIONAL & LOCAL CODES, CONTRACTOR HALL CHECK AND VERIFY ALL DIMENSIONS AND SPECIFICATIONS AND ASSUME 5-0.2 FSPONSIBILITY FOR ANY DAMAGES OR STRUCTURAL FAILURES DUE TO ANY 5-0.3 THESE PLANS, DRAWINGS AND DESIGNS ARE THE PROPERTY OF THE DRAWING ROOM PLANS, LLC ALL RIGHTS ARE RESERVED AND THEY SHALL NOT BE REPRODUCED OR COPIED WITHOUT THE EXPRESSED WRITTEN CONSENT OF THE ABOVE LISTED PARTIES UNDER PENALTY OF LAW. THESE PRINTS ARE RELEASED FOR CONSTRUCTION ON THE SITE DESCRIBED AS:

DRAWING ROOM PLANS _____