



:: Crowther Contracting, LLC ::
 Lot 21, Greenghaven, Unit 2
 Greenghaven, Arizona

:: Single-Family Residence ::

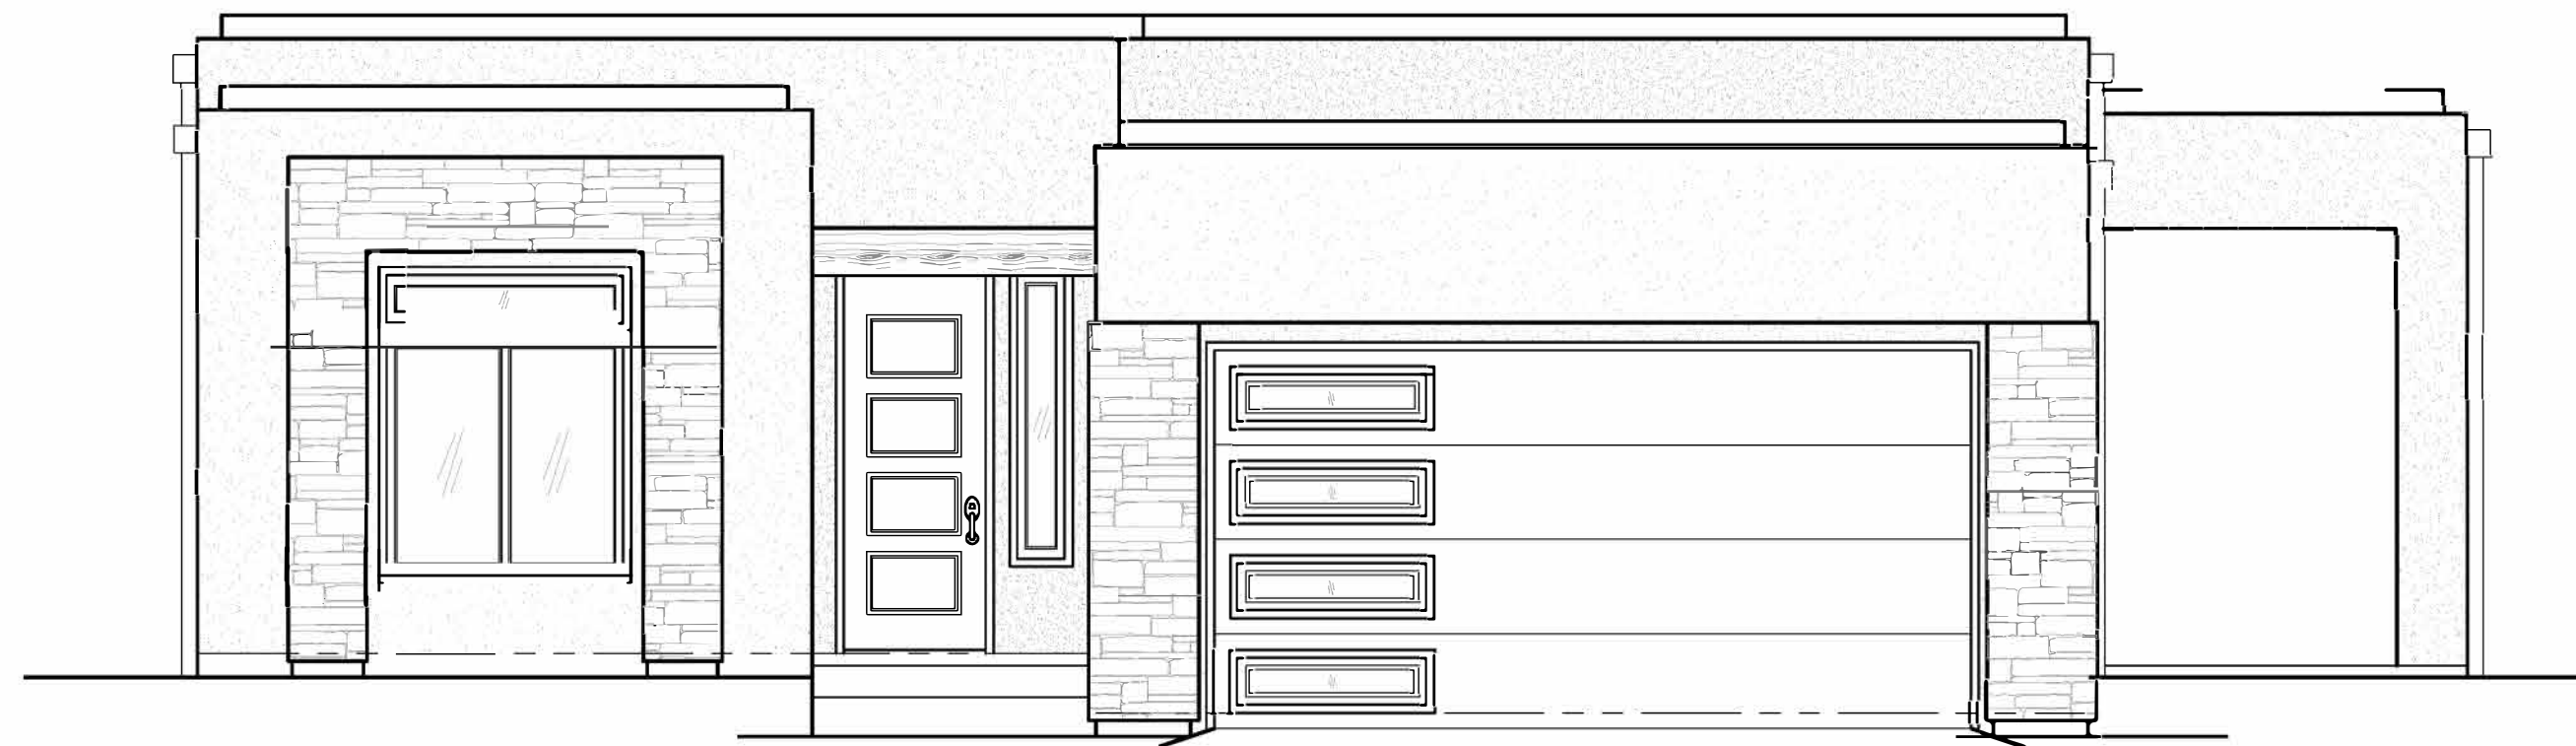

FRONT VIEW

BUILDING CODES	
2018 IRC	
2018 IBC	
2018 IMC	
2018 IPC	
2018 UPC	
2018 IECC	
2018 IFGC	
2017 NEC	
(AS AMENDED AND ADOPTED BY COCONINO COUNTY, AZ)	

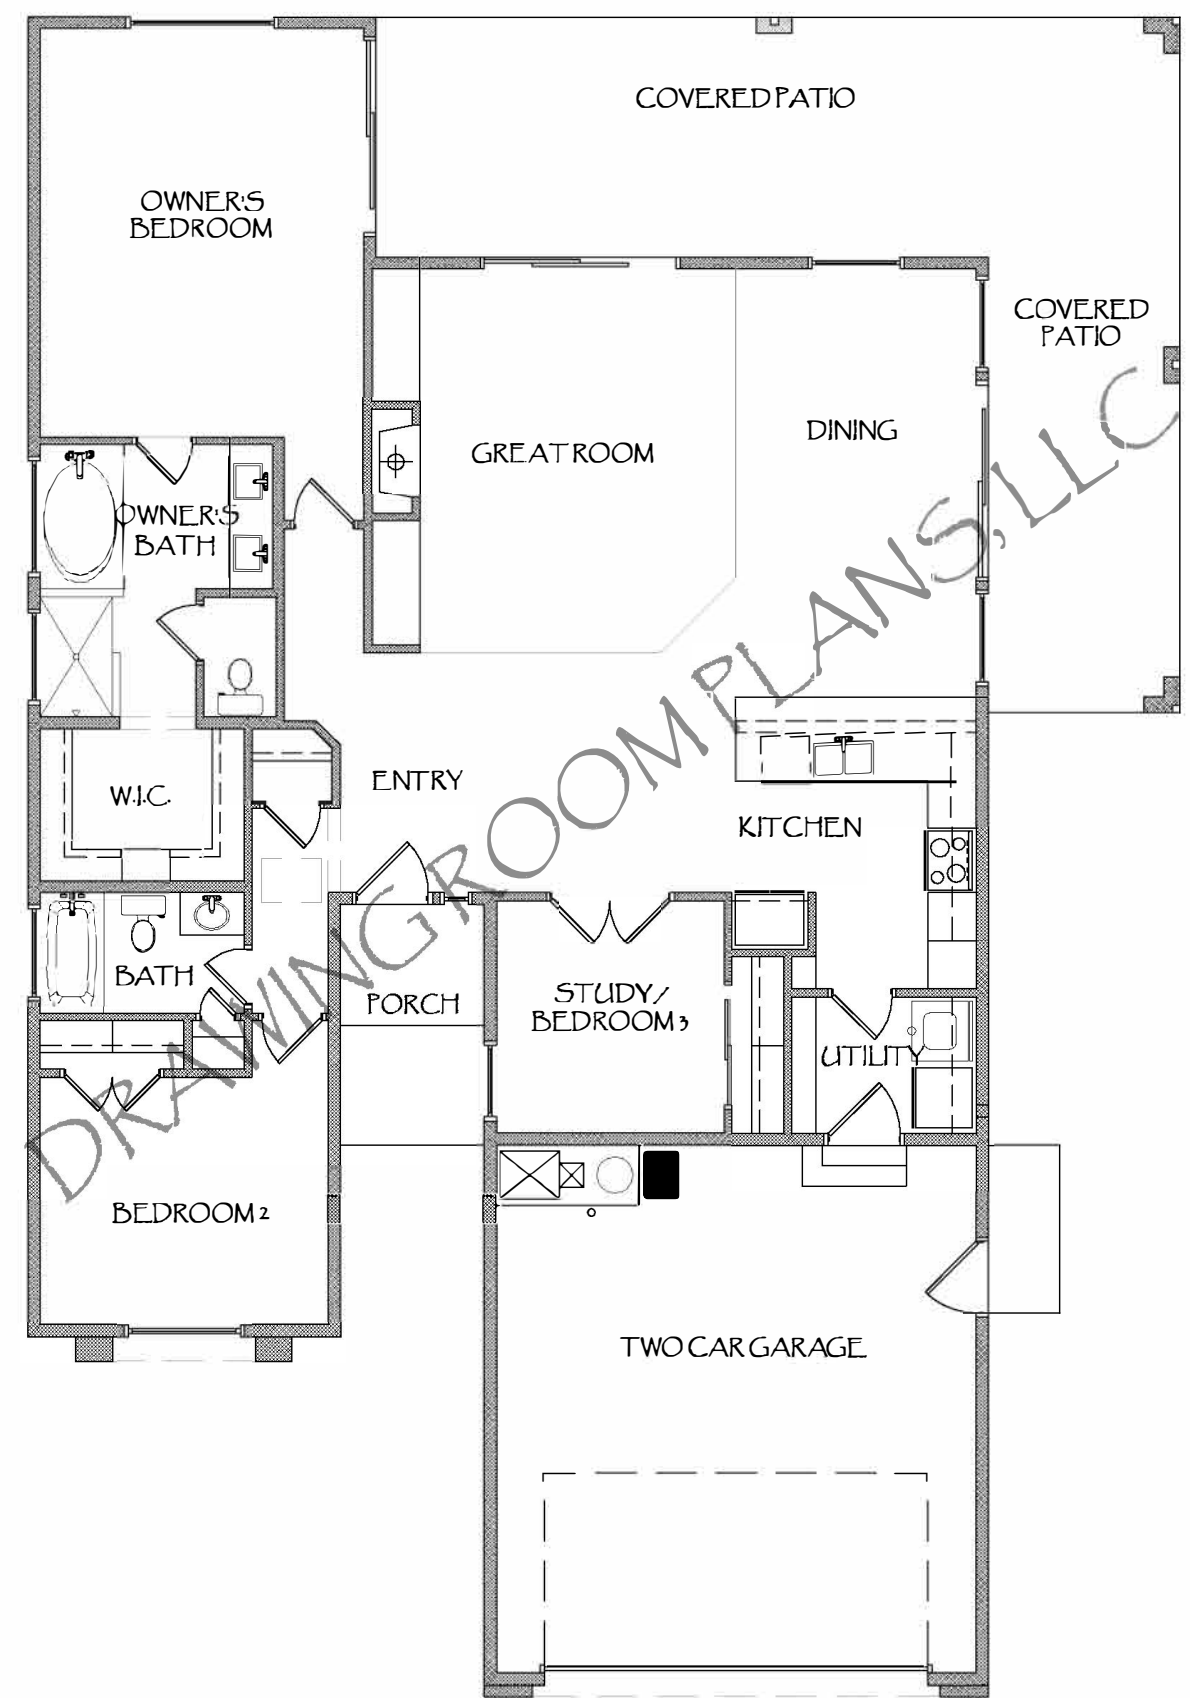

FLOOR PLAN

SQUARE FOOTAGE

LIVING AREA	1,669
COV. PORCH	30
COV. PATIO	487
GARAGE	473
TOTAL	2,659


SHEET INDEX

TITLE SHEET	T-1
SITE PLAN	(By Others)
FLOOR PLAN	A-1
ELEVATIONS	A-2
ELECTRICAL PLAN	E-1
FOUNDATION PLAN	S-0.1
DETAILS	S-0.2

ALL WORK PERFORMED ON THIS DESIGN SHALL BE BY A LICENSED CONTRACTOR IN ACCORDANCE WITH NATIONAL & LOCAL CODES. CONTRACTOR SHALL CHECK AND VERIFY ALL DIMENSIONS AND SPECIFICATIONS AND ASSUME RESPONSIBILITY FOR ANY DAMAGES OR STRUCTURAL FAILURES DUE TO ANY OMISSIONS OR ERRORS IN THE DESIGN AND/OR THESE DRAWINGS.

THESE PLANS, DRAWINGS AND DESIGNS ARE THE PROPERTY OF THE DRAWING ROOM PLANS, LLC. ALL RIGHTS ARE RESERVED AND THEY SHALL NOT BE REPRODUCED OR COPIED WITHOUT THE EXPRESSED WRITTEN CONSENT OF THE ABOVE LISTED PARTIES UNDER PENALTY OF LAW. THESE PRINTS ARE RELEASED FOR CONSTRUCTION ON THE SITE DESCRIBED AS:

AND NO OTHER.

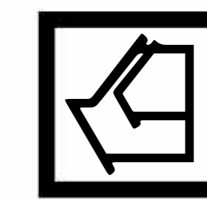

REVISIONS
8.17.23 AT
10.17.23 AT

DATE: 10.20.22
 SCALE: NONE
 DRAWN: A. TRUJILLO

JOB: 22-CROWTHER

SHEET
 T-1
 OF 6 SHEETS