



:: Crowther Contracting ::
 Lot 76, Greenghaven, Unit 6
 Greenghaven, Arizona
 :: Single-Family Residence ::

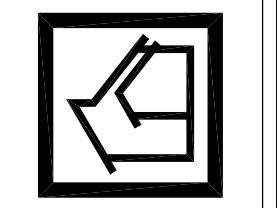


REVISIONS	

DATE:	11.13.23
SCALE:	NONE
DRAWN A:	TRUJILLO
JOB:	23-CROWTHER
SHEET:	T-1
OF 8 SHEETS	

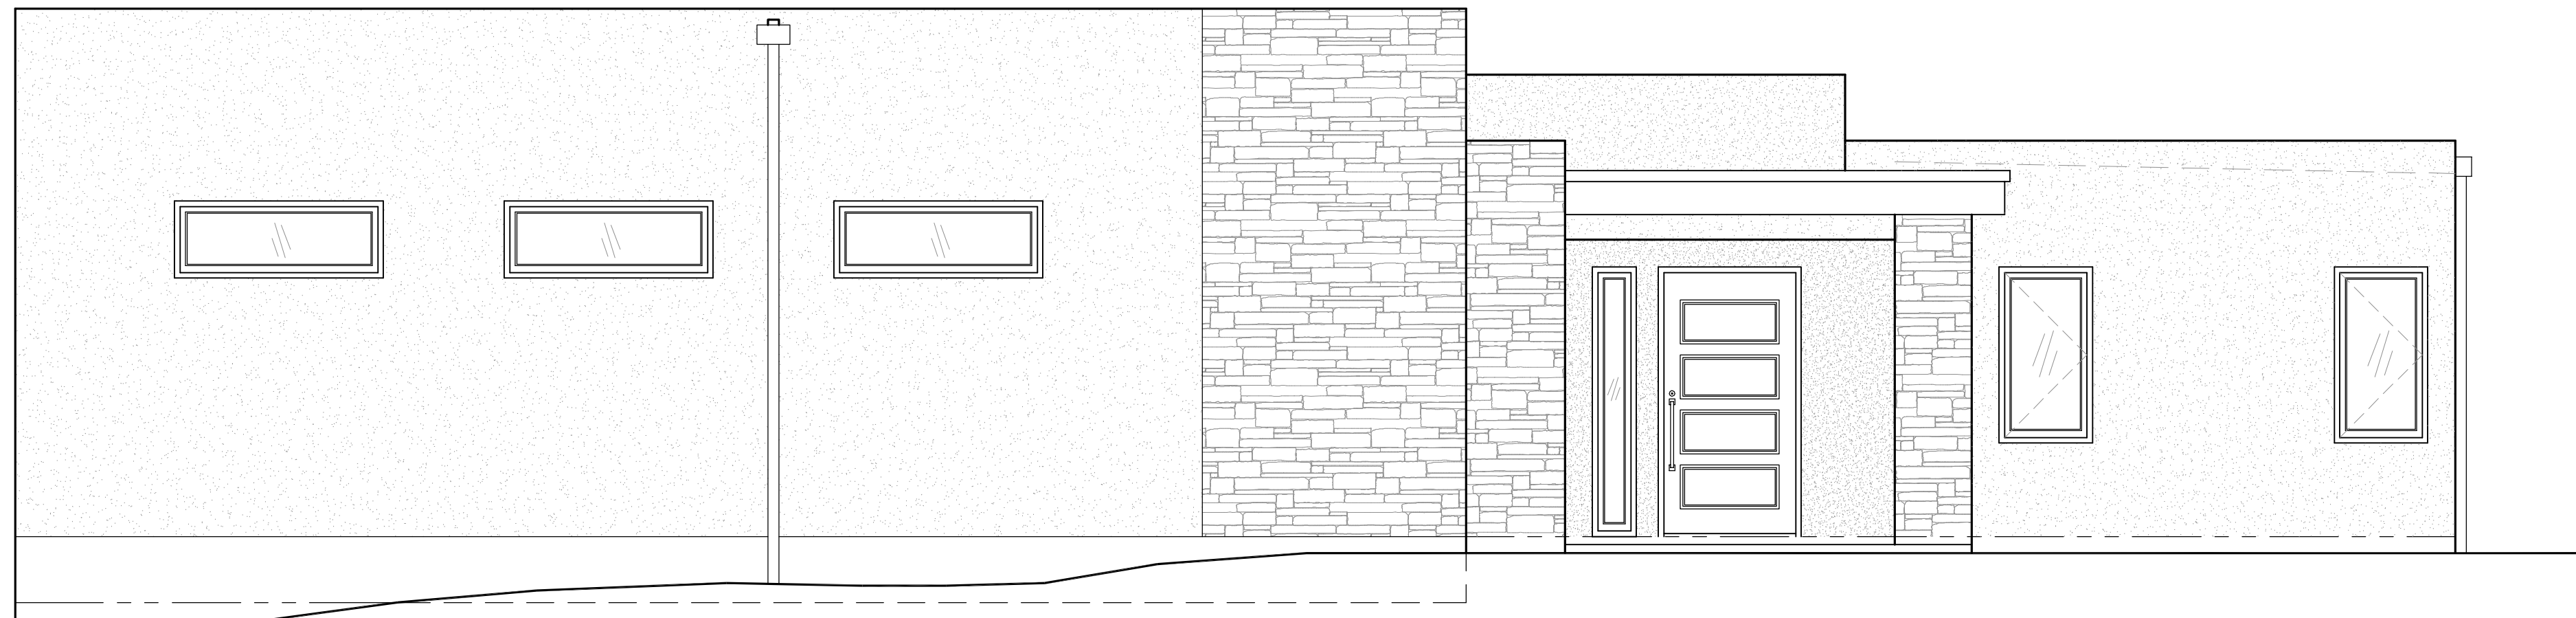

FRONT VIEW

BUILDING CODES	
2018 IRC	
2018 IBC	
2018 IMC	
2018 IPC	
2018 UPC	
2018 IECC	
2018 IFGC	
2017 NEC	
(AS AMENDED AND ADOPTED BY COCONINO COUNTY, AZ)	

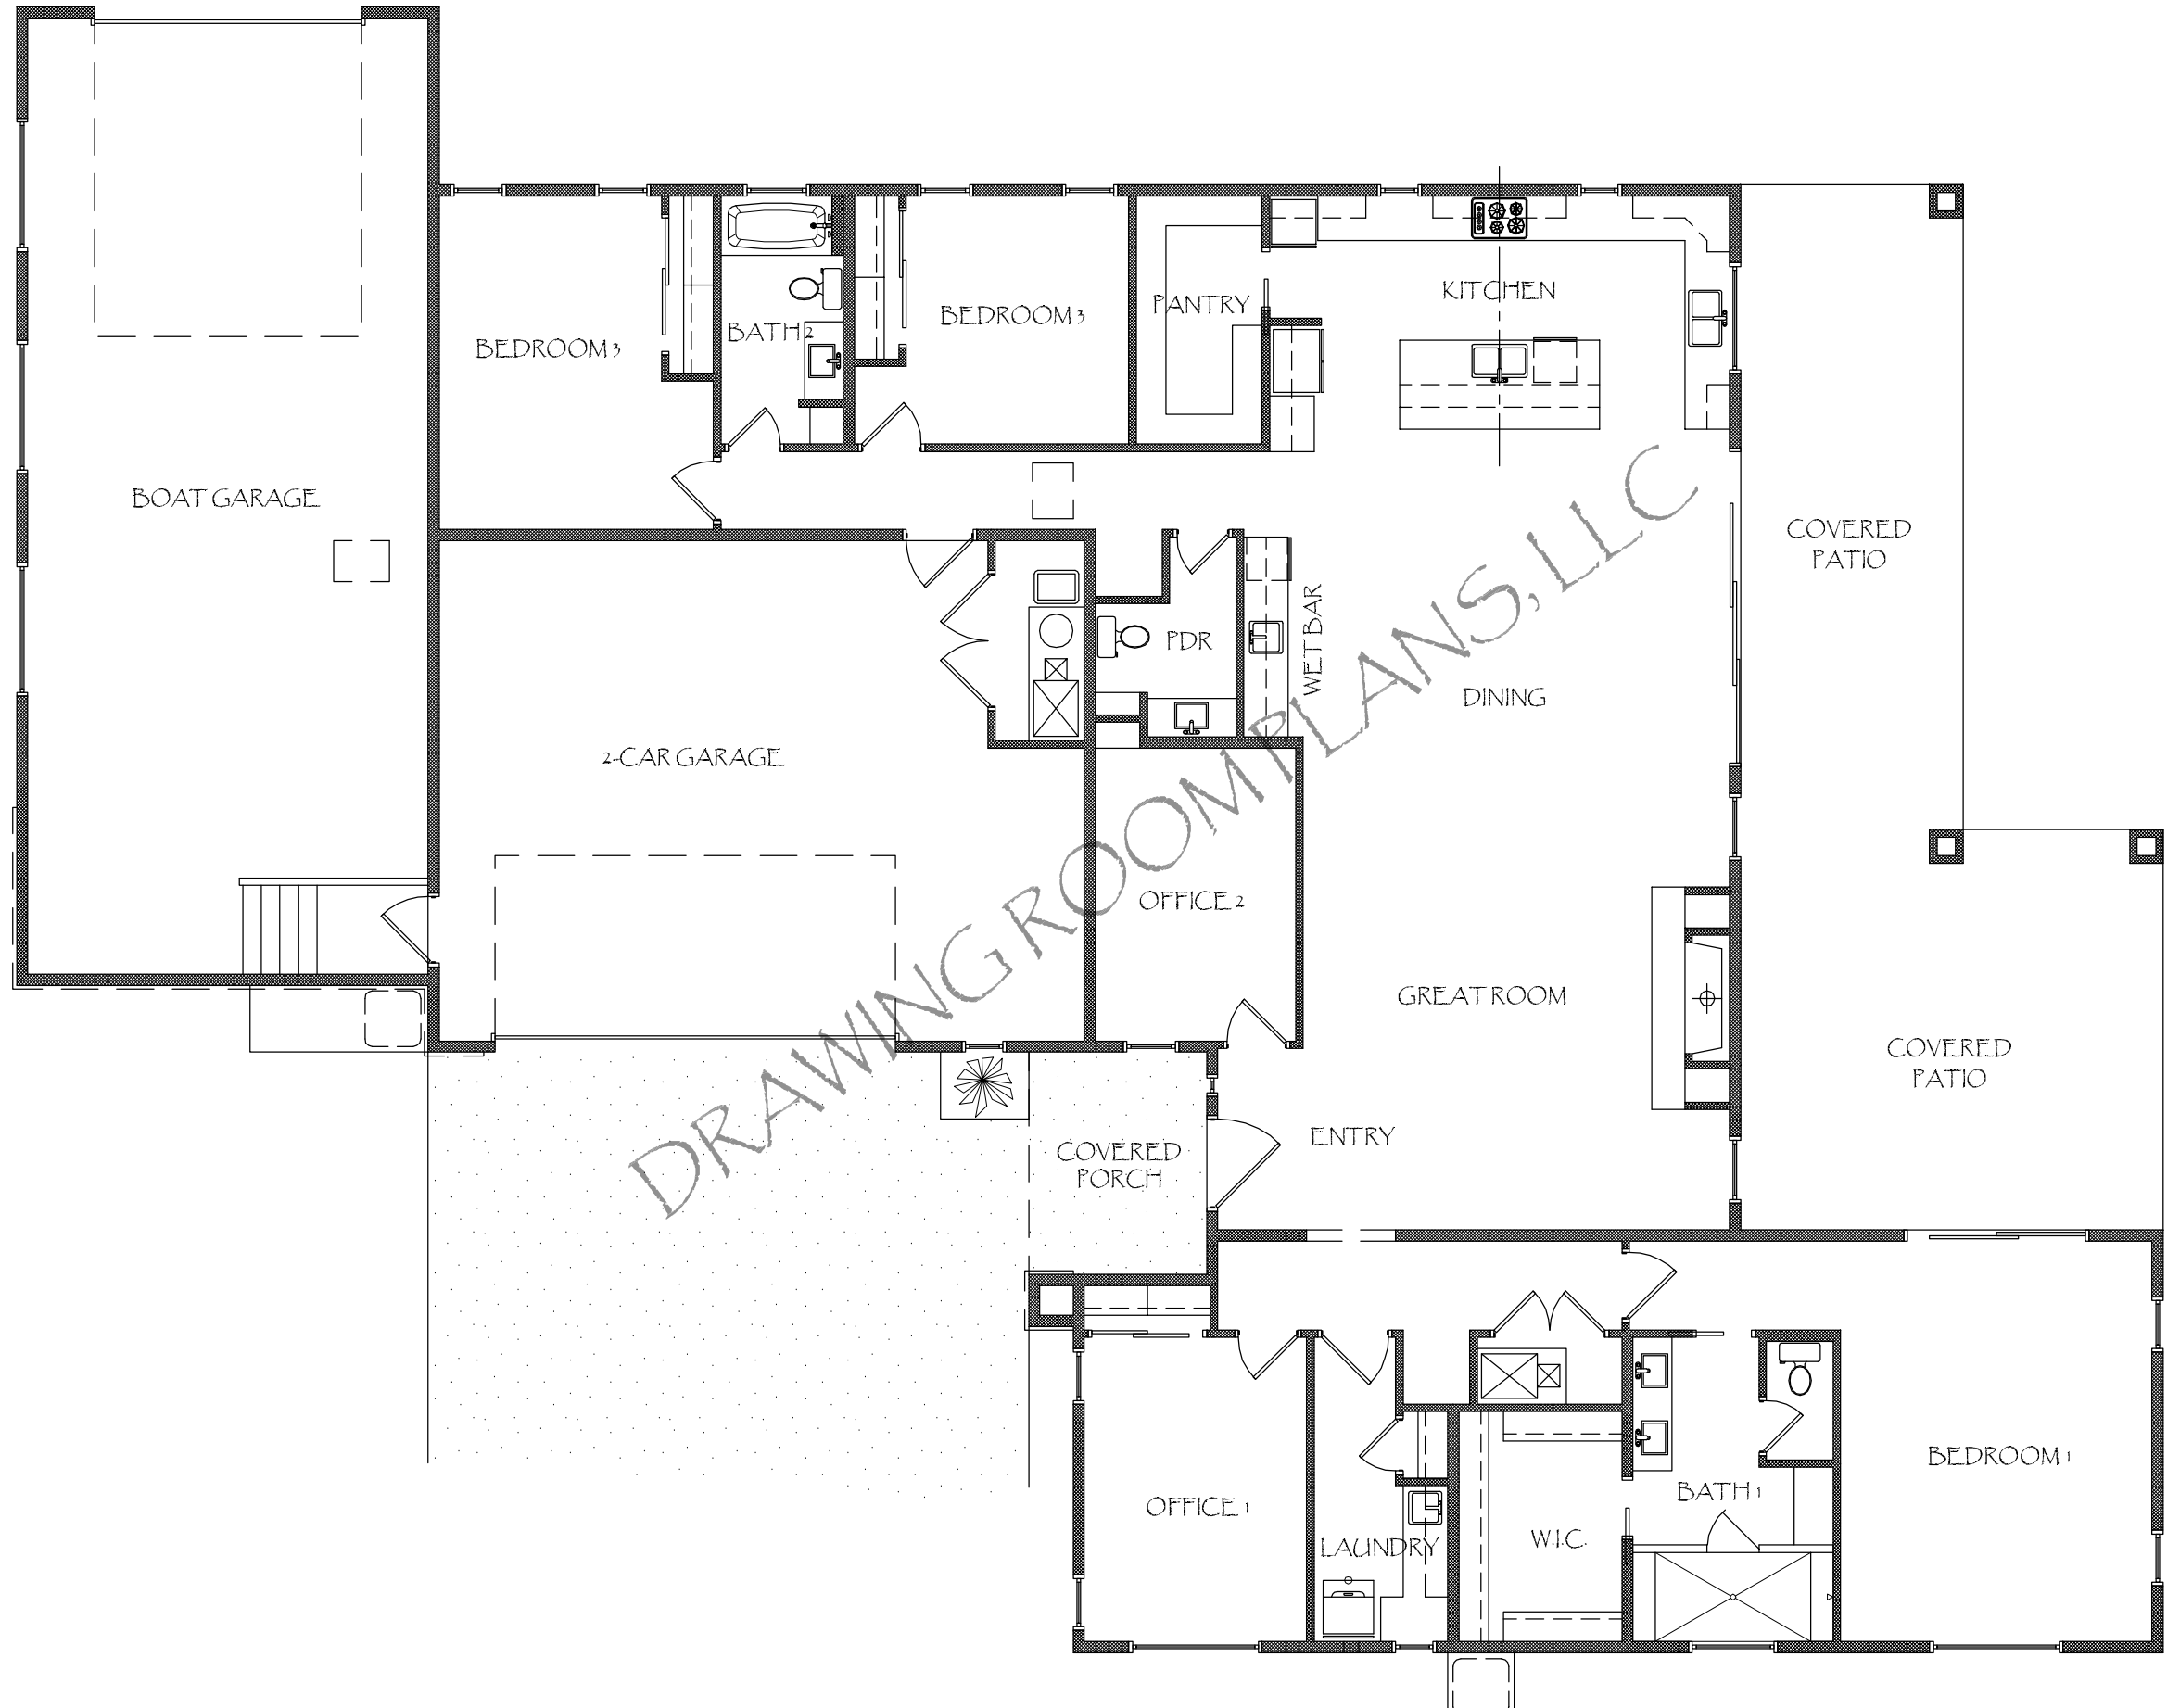

FLOOR PLAN

SQUARE FOOTAGE	
LIVING AREA	2,734
COVERED PORCH	80
COVERED PATIO	632
GARAGES	1,497
TOTAL	4,943

SHEET INDEX	
TITLE SHEET	T-1
SITE PLAN	C-1
FLOOR PLAN	A-1
ELEVATIONS	A-2
ELEVATIONS	A-3
ELECTRICAL PLAN	E-1
FOUNDATION PLAN	S-0.1
DETAILS	S-0.2

ALL WORK PERFORMED ON THE DESIGN SHALL BE BY A LICENSED CONTRACTOR IN ACCORDANCE WITH NATIONAL & LOCAL CODES. CONTRACTOR SHALL CHECK AND VERIFY ALL DIMENSIONS AND SPECIFICATIONS AND ASSUME RESPONSIBILITY FOR ANY DAMAGES OR STRUCTURAL FAILURES DUE TO ANY OMISSIONS OR ERRORS IN THE DESIGN &/OR THESE DRAWINGS.

 THESE PLANS, DRAWINGS AND DESIGNS ARE THE PROPERTY OF THE DRAWING ROOM PLANS, LLC. ALL RIGHTS ARE RESERVED AND THEY SHALL NOT BE REPRODUCED OR COPIED WITHOUT THE EXPRESSED WRITTEN CONSENT OF THE ABOVE LISTED PARTIES UNDER PENALTY OF LAW. THESE PRINTS ARE RELEASED FOR CONSTRUCTION ON THE LIFE DESCRIBED AS: